
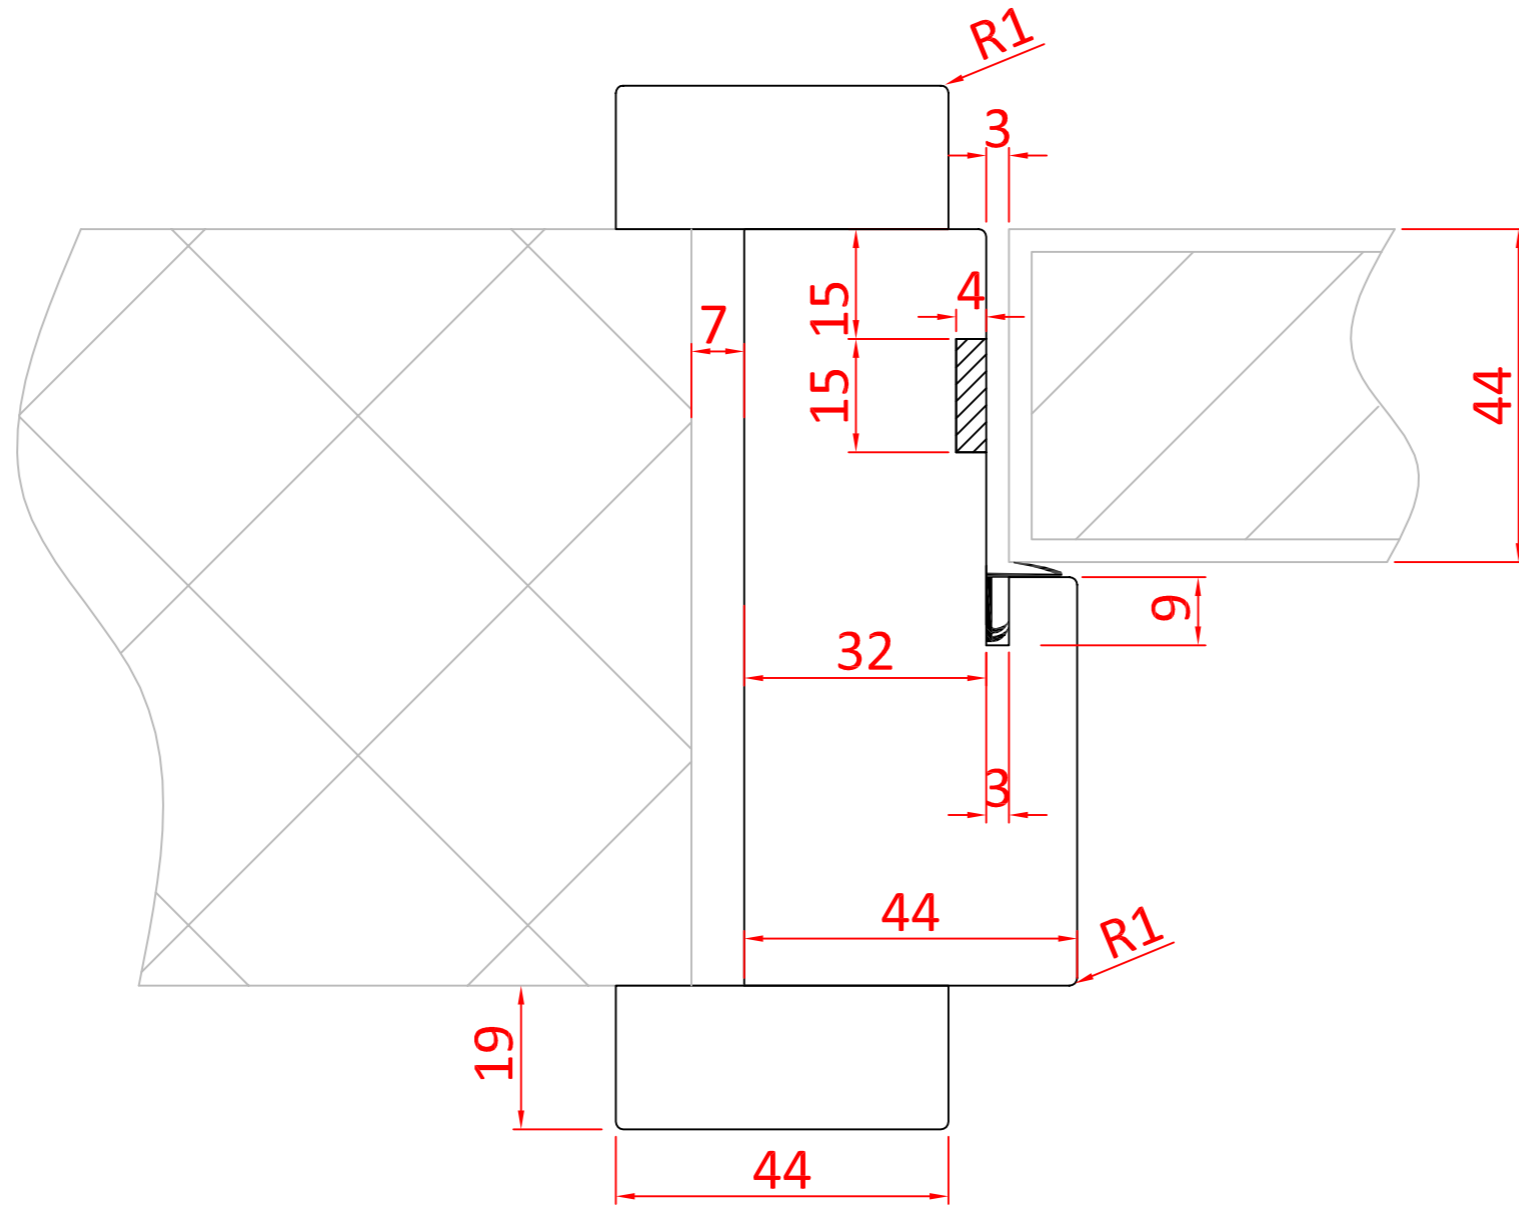

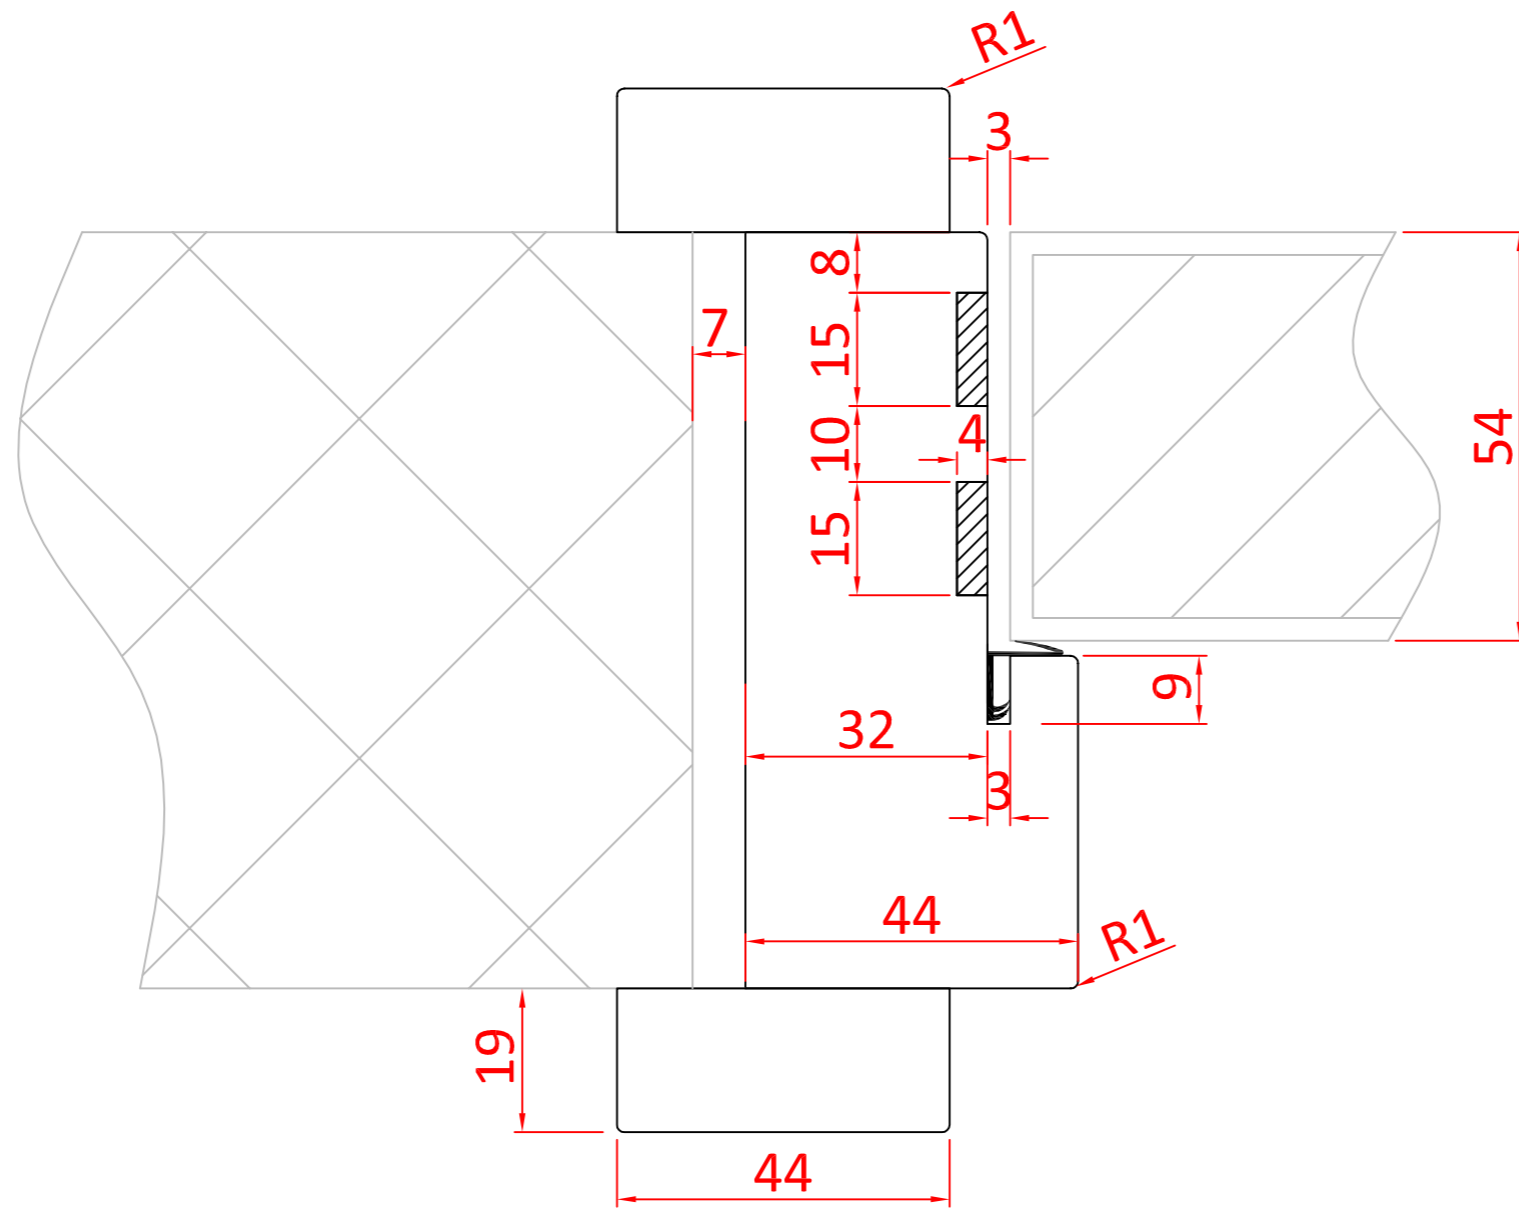



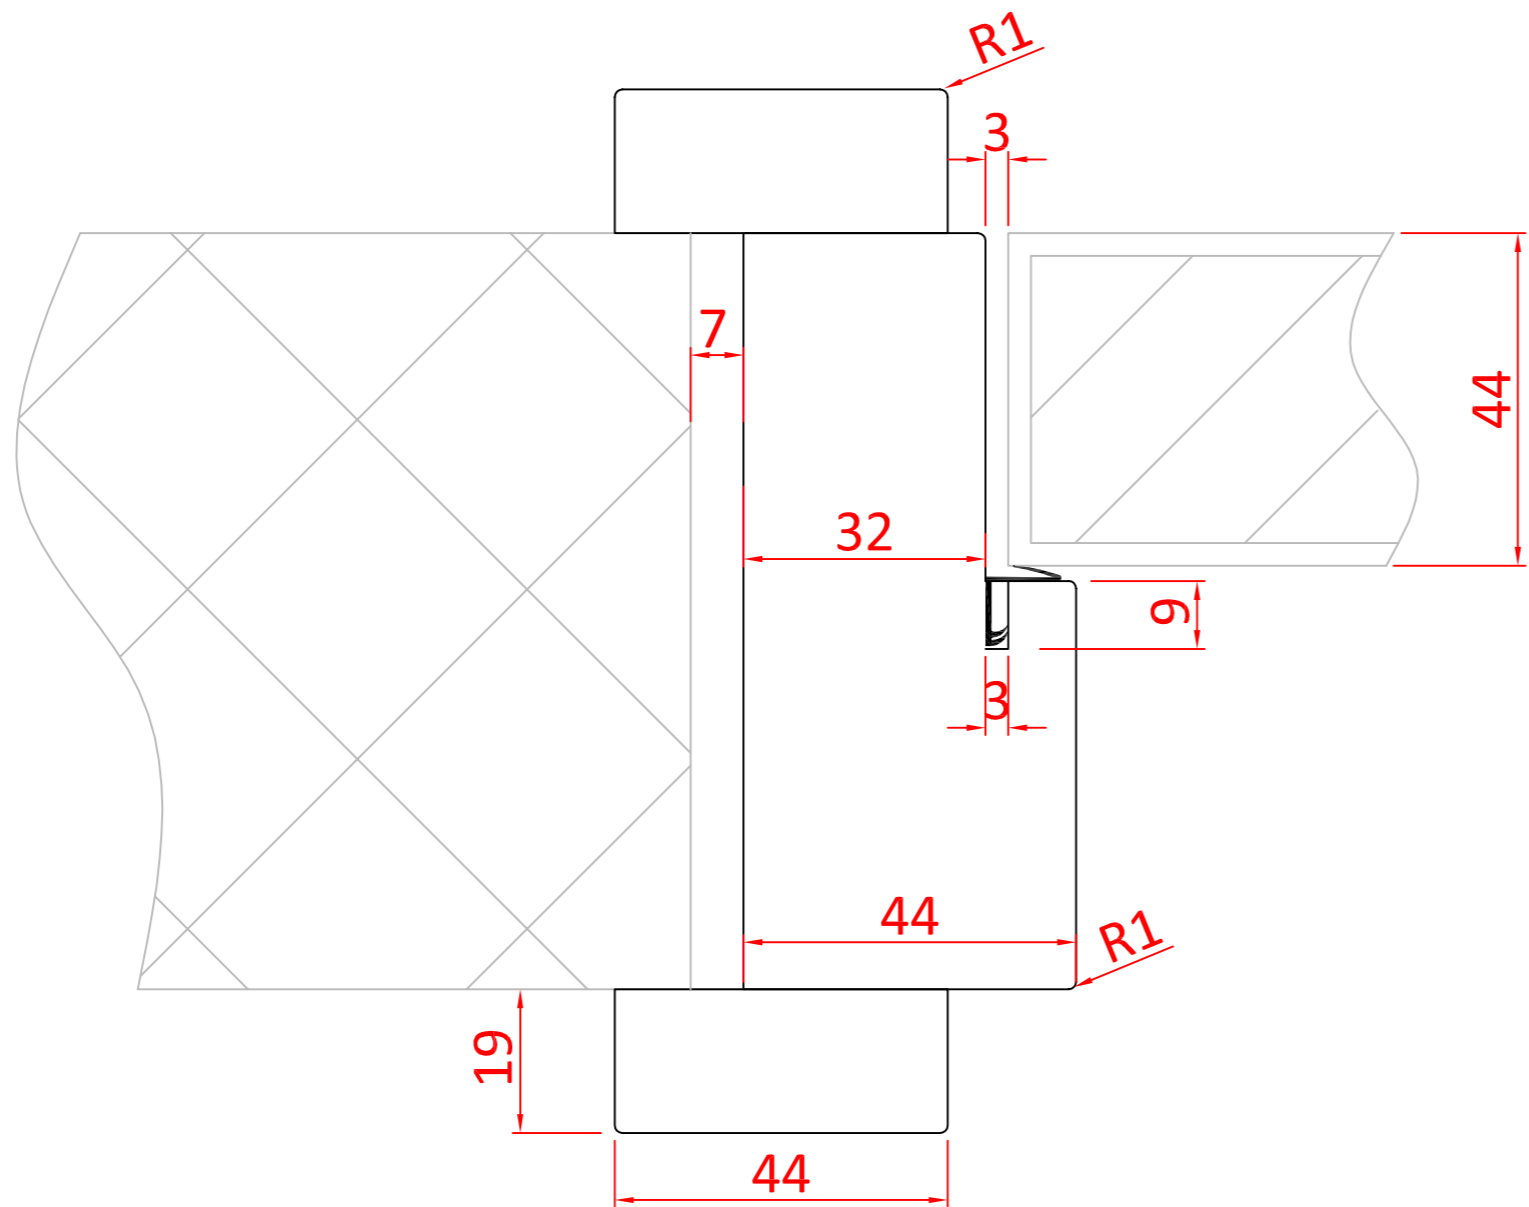
			Notes:		 <p>England and Wales Tel: 0116 278 3506 Scotland and Ireland Tel: 0123 672 0061</p> <p>WEB: <a href="http://www.aspex-uk.co.uk">www.aspex-uk.co.uk</a> E-MAIL: <a href="mailto:sales@aspex-uk.co.uk">sales@aspex-uk.co.uk</a></p>
			<ol style="list-style-type: none"> <li>1. Do not scale drawings</li> <li>2. Site verify all dimensions prior to construction</li> <li>3. Report all discrepancies to Aspex immediately</li> <li>4. Read in conjunction with all relevant documents and drawings</li> </ol>	TITLE: <b>Frame Type Two</b> <b>Hardwood and Softwood Rebated Frame</b> <b>NFR - No dB</b>	
REV:	COMMENT:	DATE:		DRAWN BY: IS DATE: FEB 2016 SCALE: 1:1@A3	DWG No. <b>ASP-10201-00-HSW</b>
					REV.




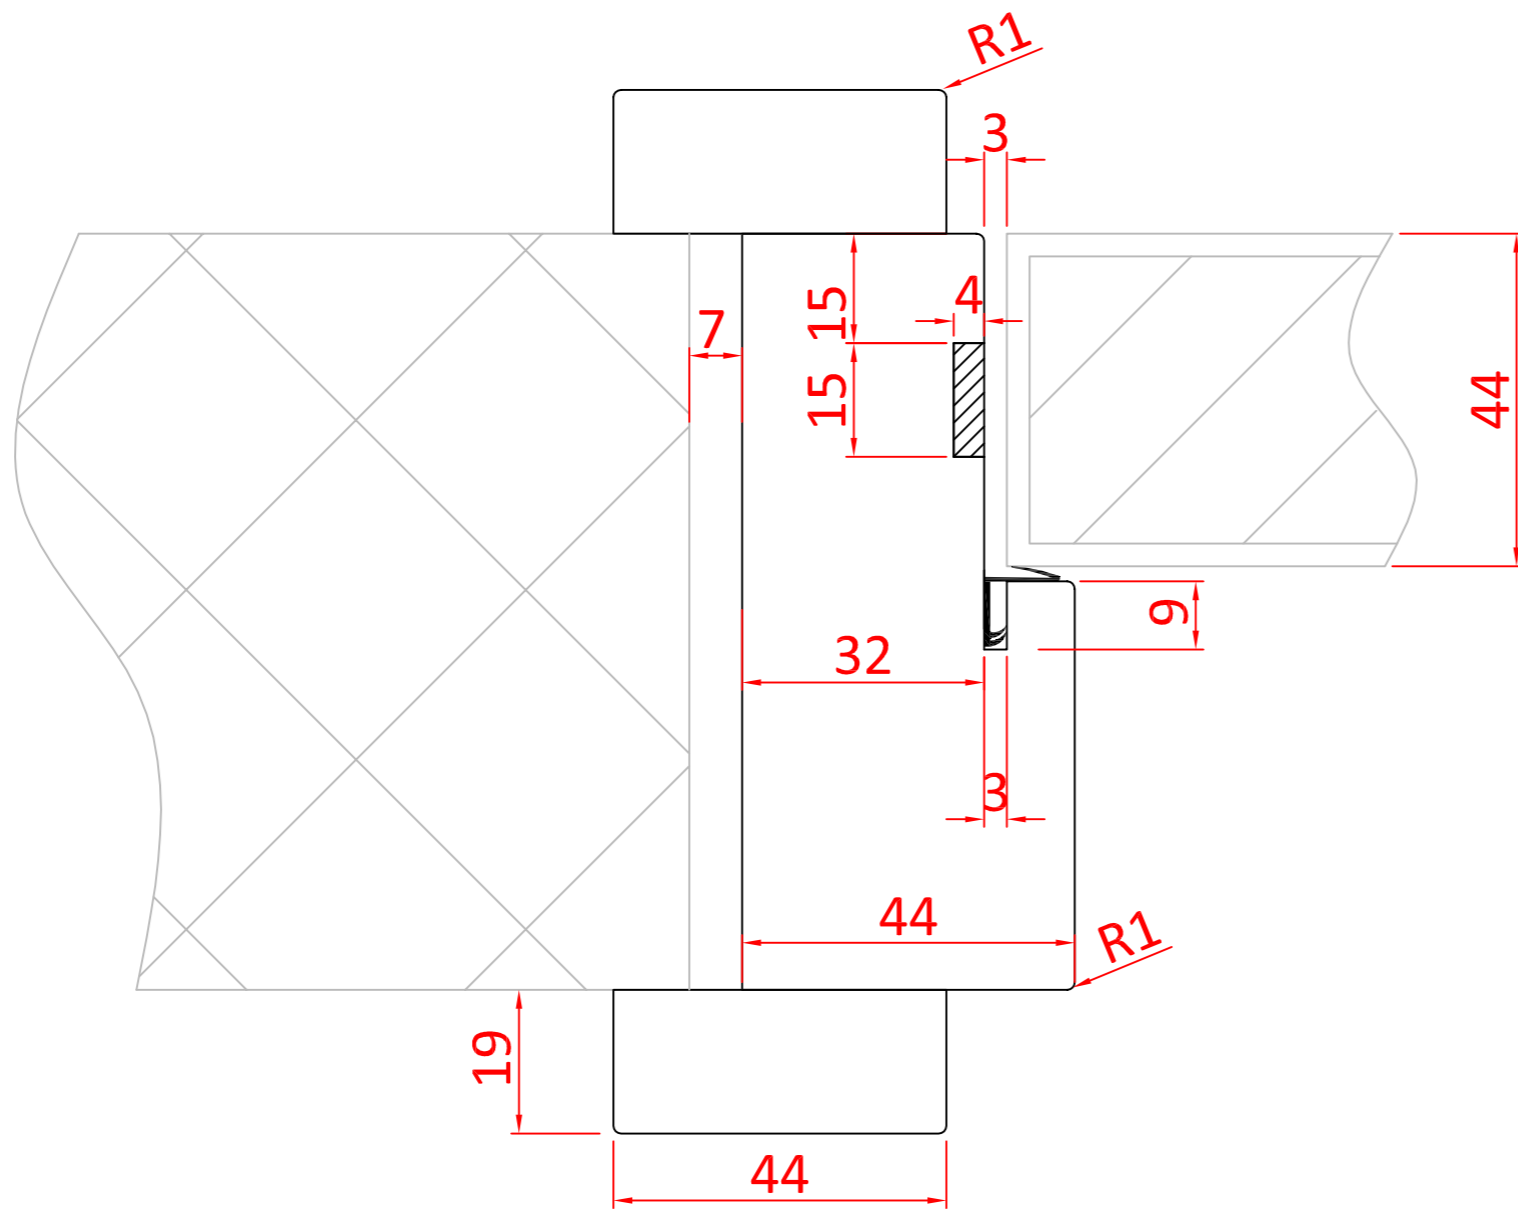
			Notes:		 <p>England and Wales Tel: 0116 278 3506 Scotland and Ireland Tel: 0123 672 0061</p> <p>WEB: <a href="http://www.aspex-uk.co.uk">www.aspex-uk.co.uk</a> E-MAIL: <a href="mailto:sales@aspex-uk.co.uk">sales@aspex-uk.co.uk</a></p>
			<ol style="list-style-type: none"> <li>1. Do not scale drawings</li> <li>2. Site verify all dimensions prior to construction</li> <li>3. Report all discrepancies to Aspex immediately</li> <li>4. Read in conjunction with all relevant documents and drawings</li> </ol>	TITLE: <b>Frame Type Two</b> <b>Hardwood and Softwood Rebated Frame</b> <b>FD30 - No dB</b>	
REV:	COMMENT:	DATE:		DRAWN BY: IS DATE: FEB 2016 SCALE: 1:1@A3	DWG No. <b>ASP-10201-03-HSW</b>
					REV.




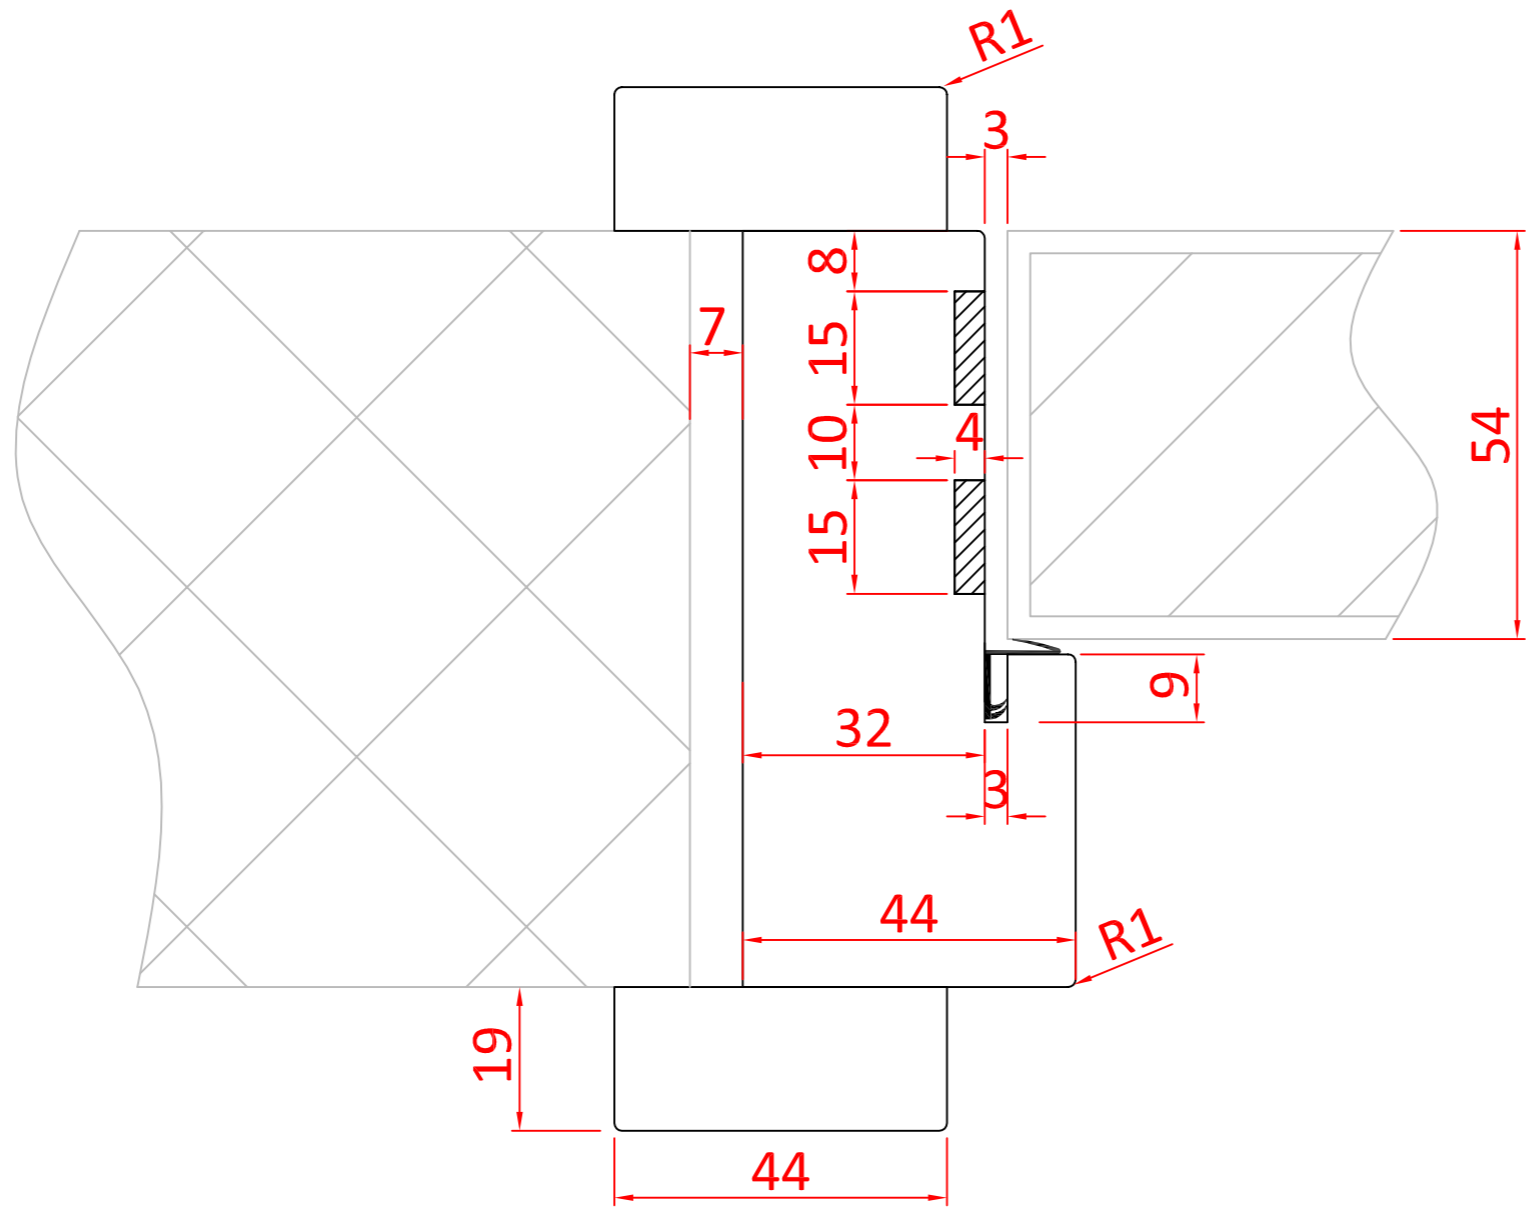
			Notes:		 <p>England and Wales Tel: 0116 278 3506 Scotland and Ireland Tel: 0123 672 0061</p> <p>WEB: <a href="http://www.aspex-uk.co.uk">www.aspex-uk.co.uk</a> E-MAIL: <a href="mailto:sales@aspex-uk.co.uk">sales@aspex-uk.co.uk</a></p>
			<ol style="list-style-type: none"> <li>1. Do not scale drawings</li> <li>2. Site verify all dimensions prior to construction</li> <li>3. Report all discrepancies to Aspex immediately</li> <li>4. Read in conjunction with all relevant documents and drawings</li> </ol>	TITLE: <b>Frame Type Two</b> <b>Hardwood and Softwood Rebated Frame</b> <b>FD60 - No dB</b>	
REV:	COMMENT:	DATE:		DRAWN BY: IS DATE: FEB 2016 SCALE: 1:1@A3	DWG No. <b>ASP-10201-06-HSW</b>
					REV.




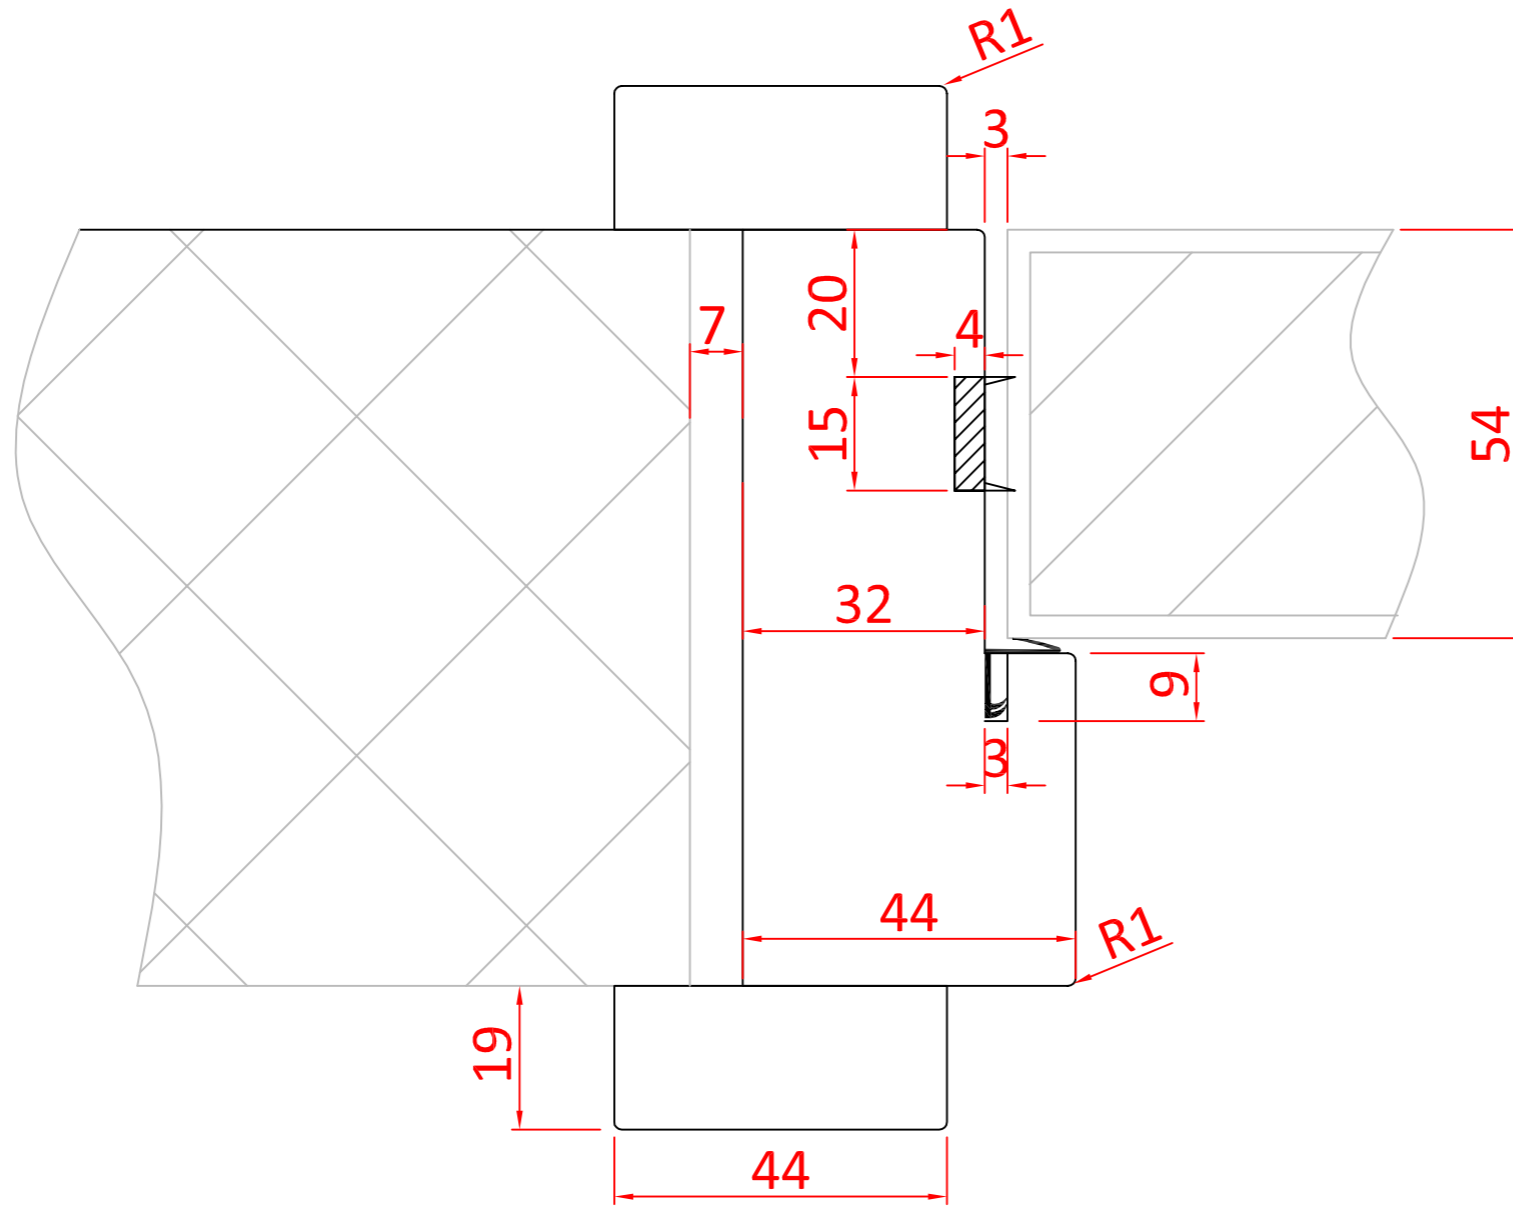
			Notes:		 <p>England and Wales Tel: 0116 278 3506 Scotland and Ireland Tel: 0123 672 0061</p> <p>WEB: <a href="http://www.aspex-uk.co.uk">www.aspex-uk.co.uk</a> E-MAIL: <a href="mailto:sales@aspex-uk.co.uk">sales@aspex-uk.co.uk</a></p>
			<ol style="list-style-type: none"> <li>1. Do not scale drawings</li> <li>2. Site verify all dimensions prior to construction</li> <li>3. Report all discrepancies to Aspex immediately</li> <li>4. Read in conjunction with all relevant documents and drawings</li> </ol>	<p>TITLE:</p> <p><b>Frame Type Two</b> Hardwood and Softwood Rebated Frame NFR - Up To 32dB</p>	
REV:	COMMENT:	DATE:		<p>DRAWN BY: IS</p> <p>DATE: FEB 2016</p> <p>SCALE: 1:1@A3</p>	<p>DWG No. <b>ASP-10202-00-HSW</b></p>
					<p>REV.</p>




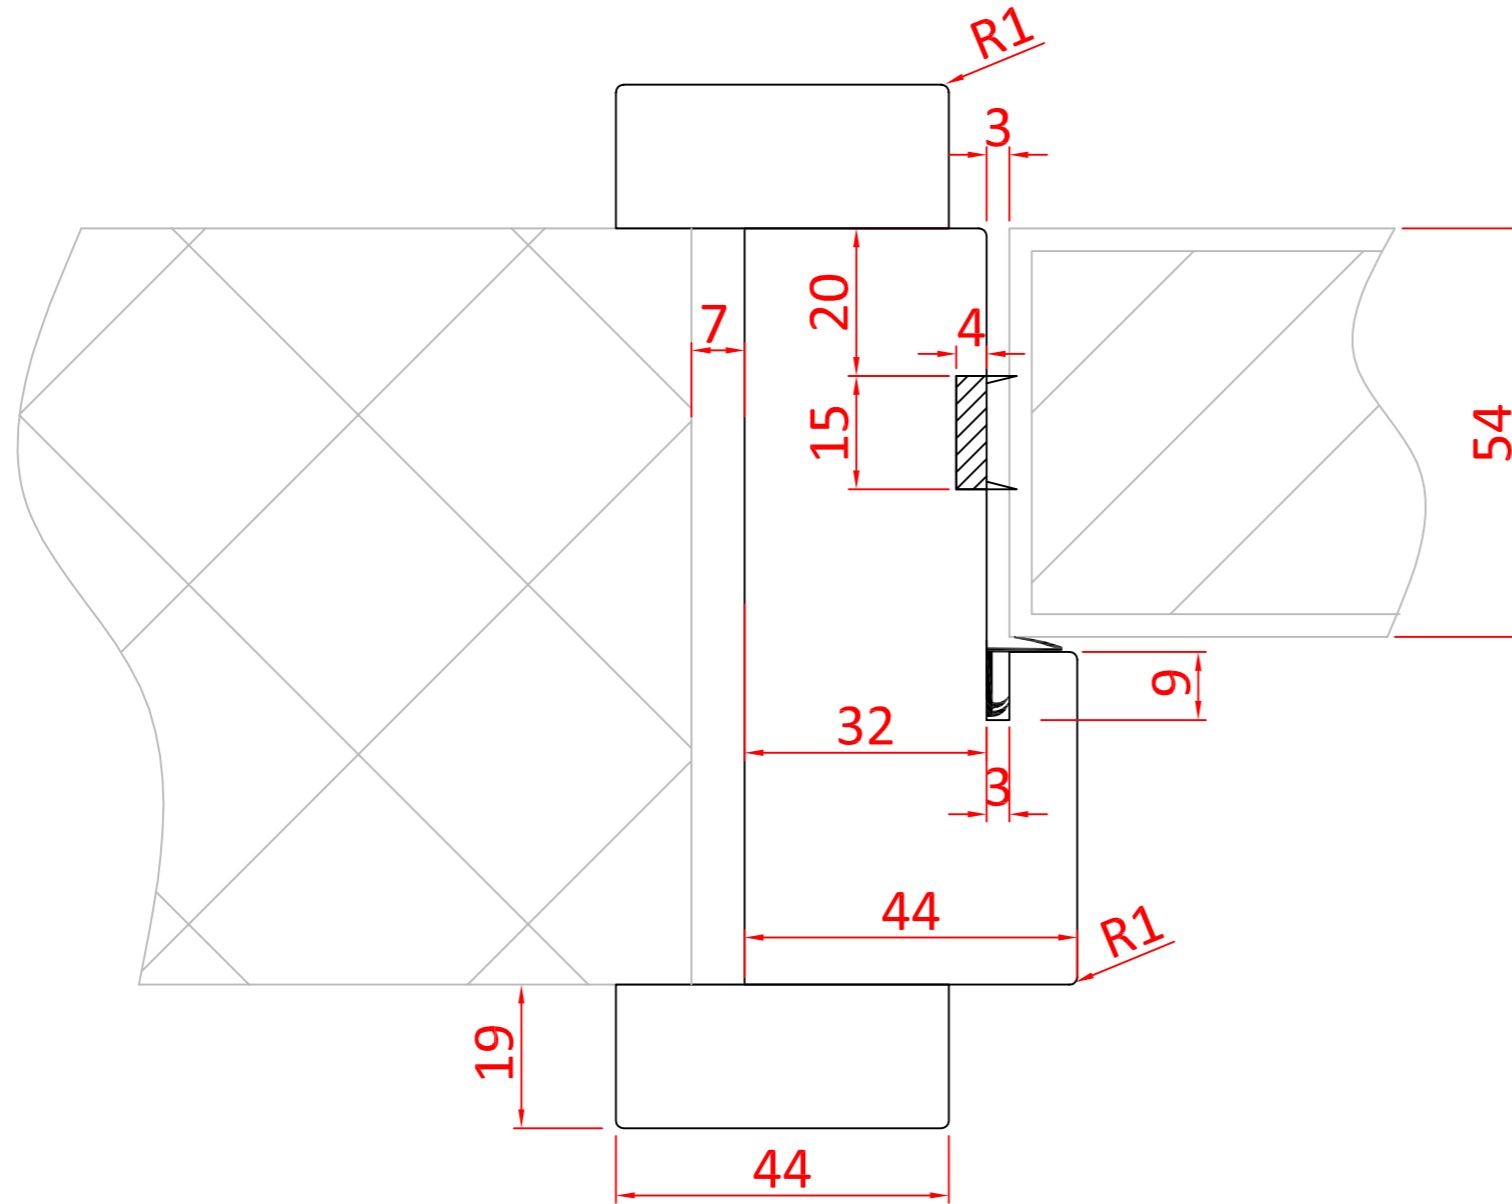
			Notes:		 <p>England and Wales Tel: 0116 278 3506 Scotland and Ireland Tel: 0123 672 0061</p> <p>WEB: <a href="http://www.aspex-uk.co.uk">www.aspex-uk.co.uk</a> E-MAIL: <a href="mailto:sales@aspex-uk.co.uk">sales@aspex-uk.co.uk</a></p>
			<ol style="list-style-type: none"> <li>1. Do not scale drawings</li> <li>2. Site verify all dimensions prior to construction</li> <li>3. Report all discrepancies to Aspex immediately</li> <li>4. Read in conjunction with all relevant documents and drawings</li> </ol>	TITLE: <b>Frame Type Two</b> <b>Hardwood and Softwood Rebated Frame</b> <b>FD30 - Up To 32dB</b>	
REV:	COMMENT:	DATE:		DRAWN BY: IS DATE: FEB 2016 SCALE: 1:1@A3	DWG No. <b>ASP-10202-03-HSW</b>
					REV.




			Notes:		 <p>England and Wales Tel: 0116 278 3506 Scotland and Ireland Tel: 0123 672 0061</p> <p>WEB: <a href="http://www.aspex-uk.co.uk">www.aspex-uk.co.uk</a> E-MAIL: <a href="mailto:sales@aspex-uk.co.uk">sales@aspex-uk.co.uk</a></p>
			<ol style="list-style-type: none"> <li>1. Do not scale drawings</li> <li>2. Site verify all dimensions prior to construction</li> <li>3. Report all discrepancies to Aspex immediately</li> <li>4. Read in conjunction with all relevant documents and drawings</li> </ol>	TITLE: <b>Frame Type Two</b> <b>Hardwood and Softwood Rebated Frame</b> <b>FD60 - Up To 32dB</b>	
REV:	COMMENT:	DATE:		DRAWN BY: IS DATE: FEB 2016 SCALE: 1:1@A3	DWG No. <b>ASP-10202-06-HSW</b>
					REV.





			Notes:		 <p>England and Wales Tel: 0116 278 3506 Scotland and Ireland Tel: 0123 672 0061</p> <p>WEB: <a href="http://www.aspex-uk.co.uk">www.aspex-uk.co.uk</a> E-MAIL: <a href="mailto:sales@aspex-uk.co.uk">sales@aspex-uk.co.uk</a></p>
			<ol style="list-style-type: none"> <li>1. Do not scale drawings</li> <li>2. Site verify all dimensions prior to construction</li> <li>3. Report all discrepancies to Aspex immediately</li> <li>4. Read in conjunction with all relevant documents and drawings</li> </ol>	TITLE: <b>Frame Type Two</b> <b>Hardwood and Softwood Rebated Frame</b> <b>NFR - Up To 35dB</b>	
REV:	COMMENT:	DATE:		DRAWN BY: IS DATE: FEB 2016 SCALE: 1:1@A3	DWG No. <b>ASP-10203-00-HSW</b>
					REV.





			Notes: 1. Do not scale drawings 2. Site verify all dimensions prior to construction 3. Report all discrepancies to Aspex immediately 4. Read in conjunction with all relevant documents and drawings		 England and Wales Tel: 0116 278 3506 Scotland and Ireland Tel: 0123 672 0061 WEB: www.aspex-uk.co.uk E-MAIL: sales@aspex-uk.co.uk
				TITLE: <b>Frame Type Two</b> <b>Hardwood and Softwood Rebated Frame</b> <b>FD30 - Up To 35dB</b>	
REV:	COMMENT:	DATE:		DRAWN BY: IS DATE: FEB 2016 SCALE: 1:1@A3	DWG No. <b>ASP-10203-03-HSW</b> REV.



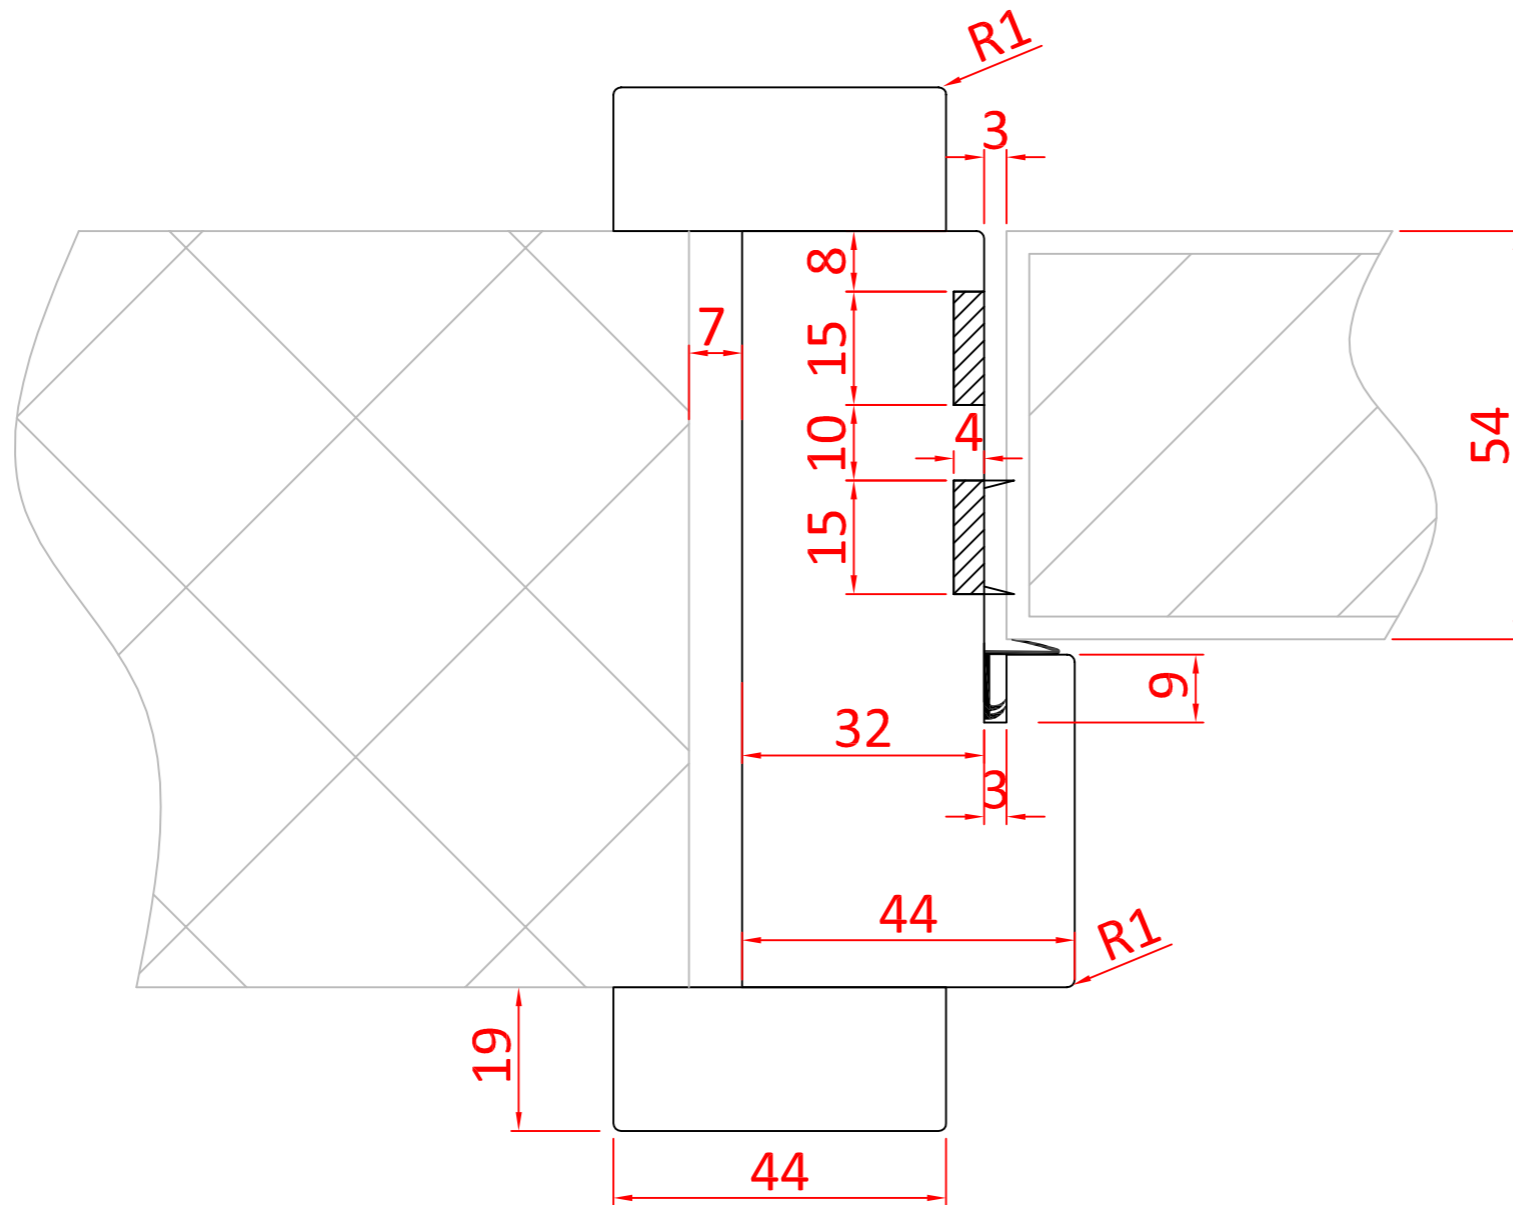

			Notes:		 <p>England and Wales Tel: 0116 278 3506 Scotland and Ireland Tel: 0123 672 0061</p> <p>WEB: <a href="http://www.aspex-uk.co.uk">www.aspex-uk.co.uk</a> E-MAIL: <a href="mailto:sales@aspex-uk.co.uk">sales@aspex-uk.co.uk</a></p>
			<ol style="list-style-type: none"> <li>1. Do not scale drawings</li> <li>2. Site verify all dimensions prior to construction</li> <li>3. Report all discrepancies to Aspex immediately</li> <li>4. Read in conjunction with all relevant documents and drawings</li> </ol>	TITLE: <b>Frame Type Two</b> <b>Hardwood and Softwood Rebated Frame</b> <b>FD60 - Up To 35dB</b>	
REV:	COMMENT:	DATE:		DRAWN BY: IS DATE: FEB 2016 SCALE: 1:1@A3	DWG No. <b>ASP-10203-06-HSW</b>
					REV.

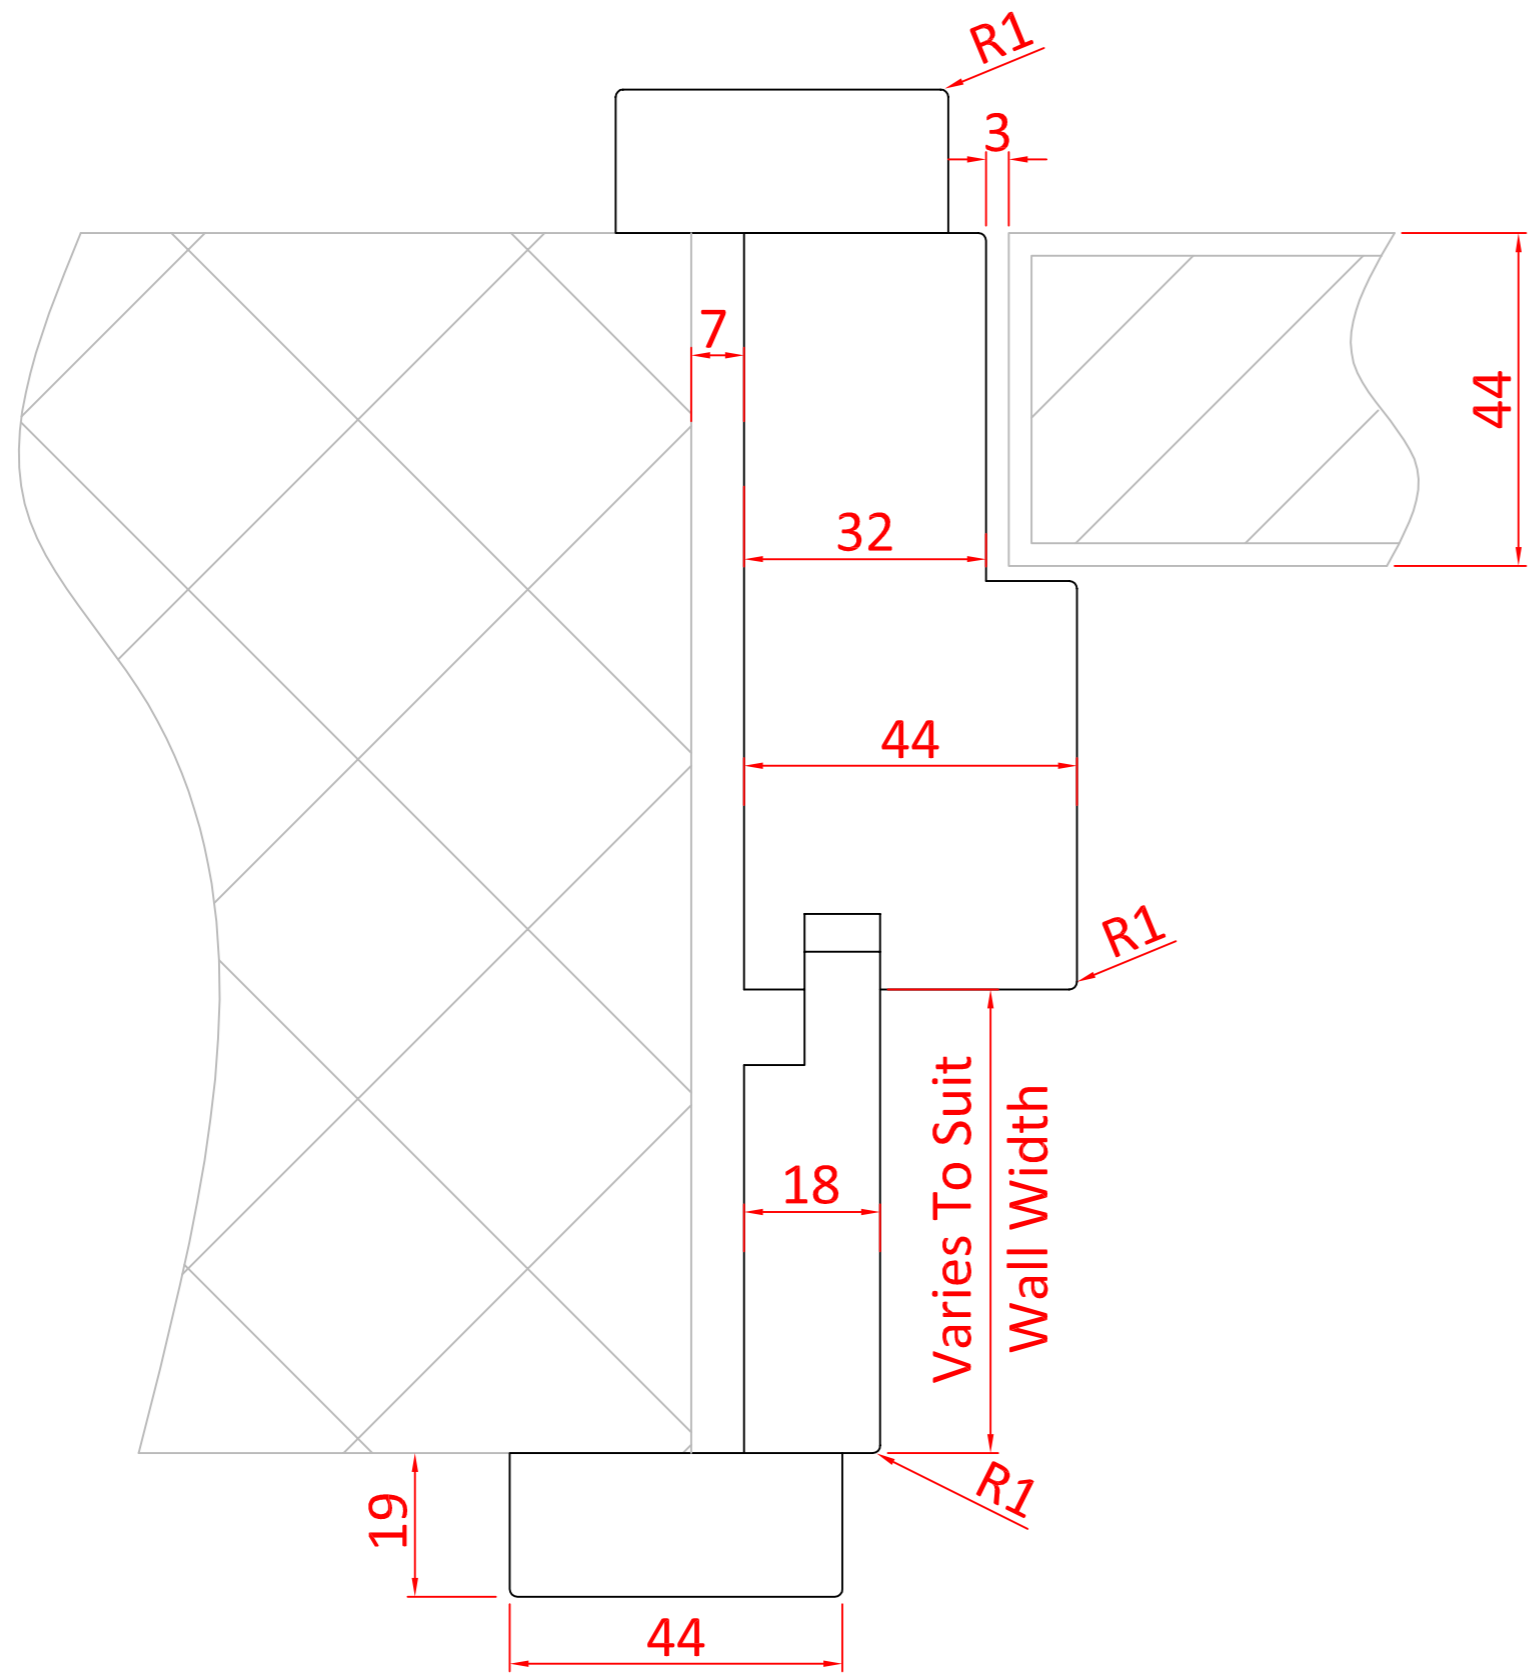

			Notes:		 <p>England and Wales Tel: 0116 278 3506 Scotland and Ireland Tel: 0123 672 0061</p> <p>WEB: <a href="http://www.aspex-uk.co.uk">www.aspex-uk.co.uk</a> E-MAIL: <a href="mailto:sales@aspex-uk.co.uk">sales@aspex-uk.co.uk</a></p>
			<ol style="list-style-type: none"> <li>1. Do not scale drawings</li> <li>2. Site verify all dimensions prior to construction</li> <li>3. Report all discrepancies to Aspex immediately</li> <li>4. Read in conjunction with all relevant documents and drawings</li> </ol>	<p>TITLE:</p> <p>Frame Type Two Hardwood and Softwood Rebated Frame Extension Lining</p>	
REV:	COMMENT:	DATE:		<p>DRAWN BY: IS</p> <p>DATE: FEB 2016</p> <p>SCALE: 1:1@A3</p>	<p>DWG No. ASP-10205-00-HSW</p>
					REV.